




EDISON HIGH SCHOOL  
GYMNASIUM IMPROVEMENTS

DECEMBER 2015



EAST ELEVATION

3/32" = 1'-0"

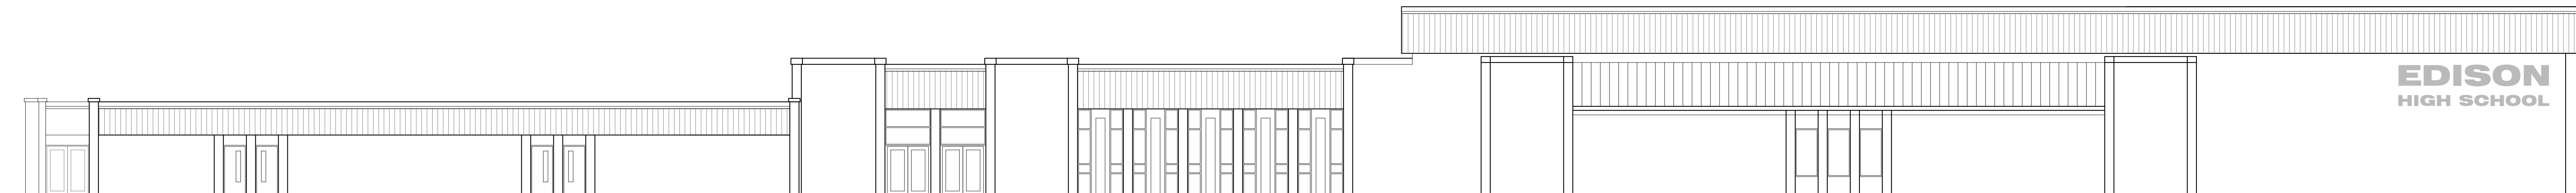

SOUTH ELEVATION

3/32" = 1'-0"