



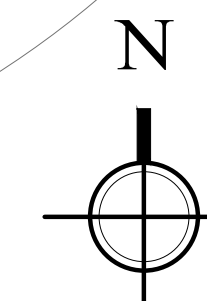

EDISON HIGH SCHOOL GYMNASIUM IMPROVEMENTS

DECEMBER 2015

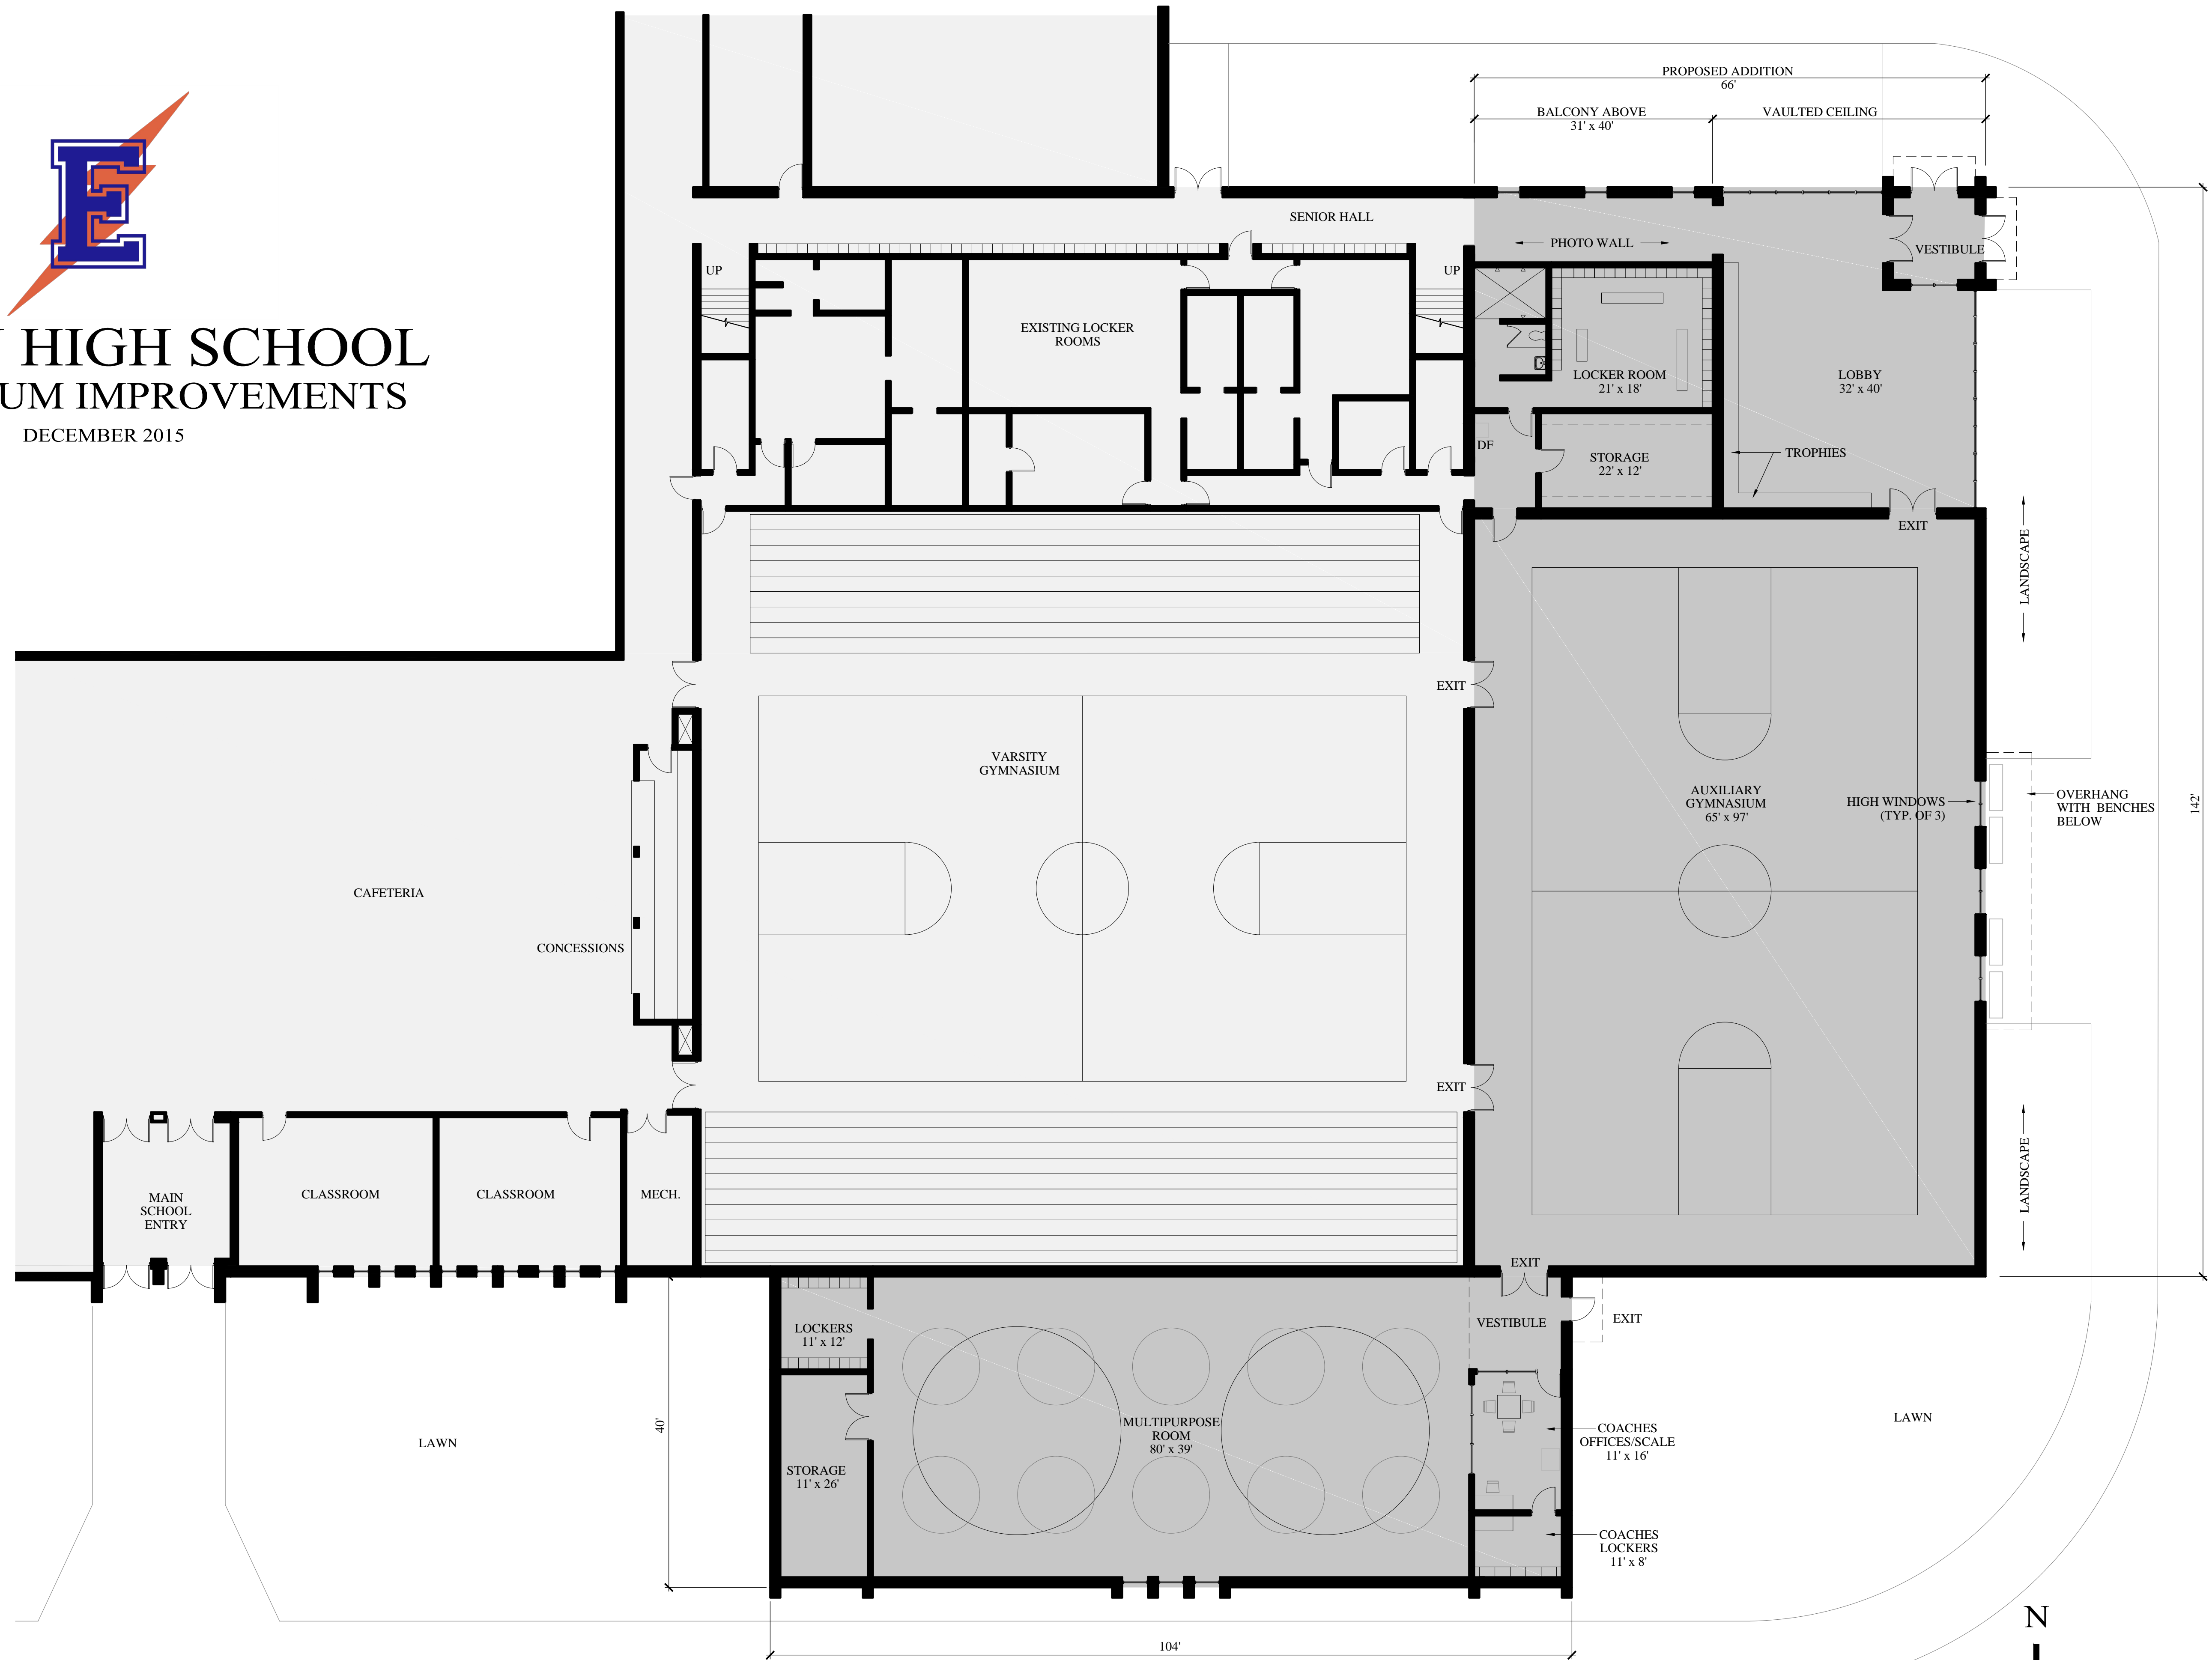

FLOOR PLAN

3/32" = 1'-0"